


NORTH ELEVATION
 SCALE: 1/8"=1'-0"


WINDOW SCHEDULE

WINDOW NO.	ROUGH OPENING	QUANTITY	CLEAR OPENING
A	8'-0 1/2" x 2'-0 1/2"	4	STATIONARY UNITS


WINDOW NUMBERS ARE FROM "ANDERSON WINDOWS"

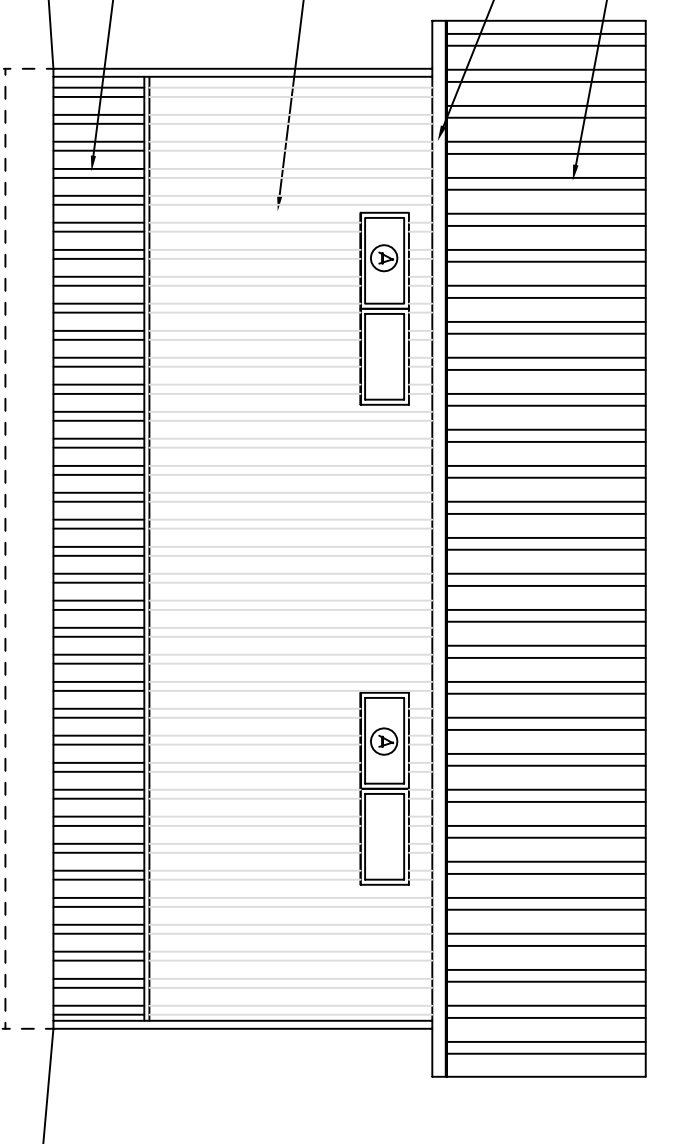

WEST ELEVATION
 SCALE: 1/8"=1'-0"

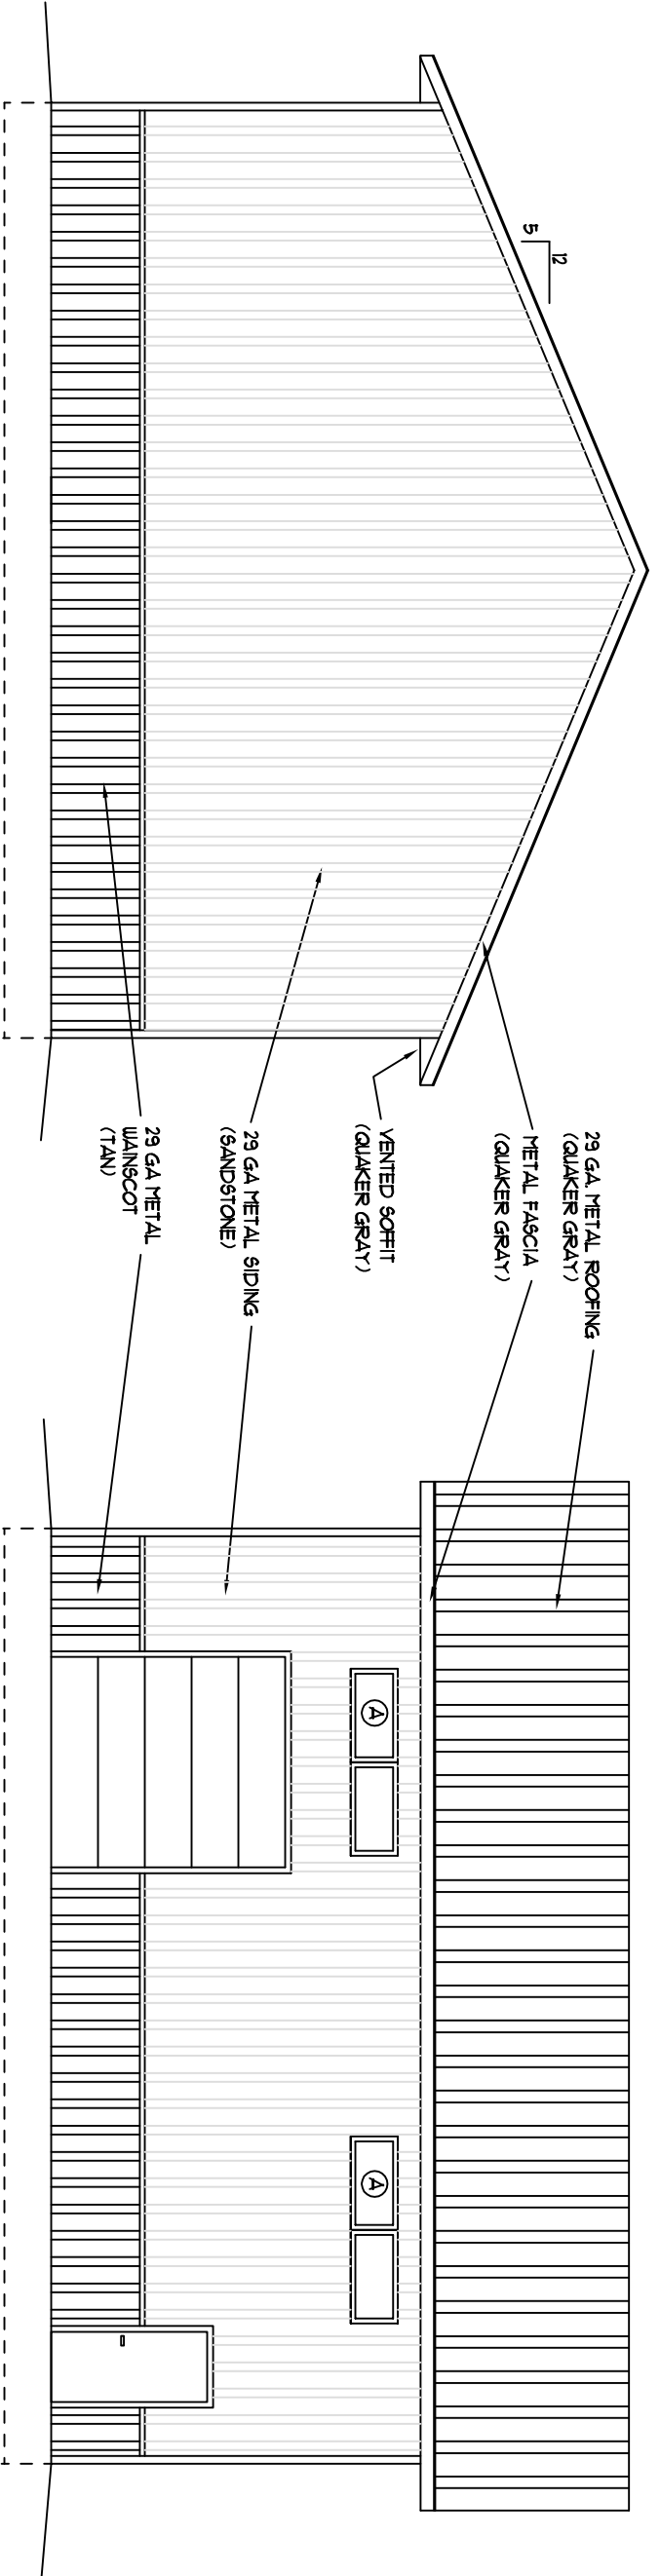

SOUTH ELEVATION
 SCALE: 1/8"=1'-0"

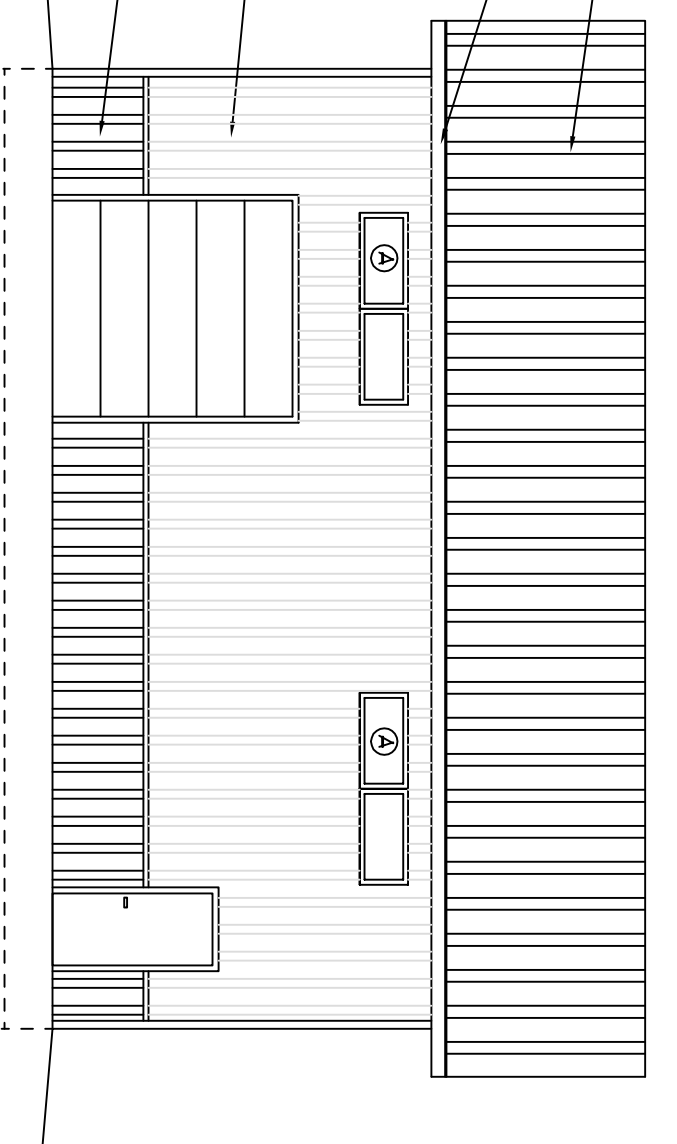

EAST ELEVATION
 SCALE: 1/8"=1'-0"

ELEVATIONS

Date: May 16, 2023
 Drawn By: dch
 Scale: As Shown
 Job Number: 2023-05

Gogebic County Airport Garage
 E5560 Airport Road
 Ironwood, Michigan 49938

DENNIS HEWITT
 231 W. GOGEBIC ST.
 IRONWOOD, MI. 49938
 (906) 364-1518
 e-mail: golfemut@hotmail.com



DRAWING NO.
 A-3