



11 1/2" SHEET 1/4" = 1'-0"  
24x36" SHEET 1/2" = 1'-0"

 

# ROOF PLAN

SCALE: 1/8" = 1'-0"

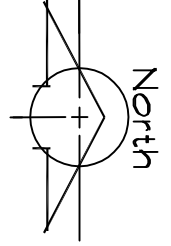

# GOGEBIC COUNTY AIRPORT GARAGE

E5560 AIRPORT ROAD

IRONWOOD, MICHIGAN 49938

- INDEX OF SHEETS**
- A-1 ROOF PLAN
  - A-2 CONC. SLAB & FLOOR PLAN
  - A-3 ELEVATIONS
  - A-4 CROSS SECTION

**WAIVER NOTE:**  
 TO THE BEST OF MY KNOWLEDGE THESE PLANS ARE  
 DRAWN TO COMPLY WITH OWNERS AND / OR BUILDERS  
 SPECIFICATIONS AND ANY CHANGES MADE ON THEM  
 AFTER PRINTS ARE MADE WILL BE DONE AT THE OWNERS  
 AND / OR BUILDERS EXPENSE AND RESPONSIBILITY. THE  
 CONTRACTOR SHALL VERIFY ALL DIMENSIONS AND ENCLOSED  
 DRAWING DESIGNER IS NOT LIABLE FOR ERRORS. ONCE  
 CONSTRUCTION HAS BEGUN, I WILL E EVERY ERROR HAS BEEN  
 MADE IN THE PREPARATION OF THIS PLAN TO AVOID  
 MISTAKES, THE MAKER CAN NOT GUARANTEE AGAINST HUMAN  
 ERROR. THE CONTRACTOR OF THE JOB MUST CHECK ALL  
 DIMENSIONS AND OTHER DETAILS PRIOR TO CONSTRUCTION  
 AND BE SOLELY RESPONSIBLE THEREAFTER.

## ROOF PLAN

Date: May 16, 2023  
 Drawn By: dch  
 Scale: As Shown  
 Job Number: 2023-05

**Gogebic County Airport Garage**  
 E5560 Airport Road  
 Ironwood, Michigan 49938

DENNIS HEWITT  
 231 W. GOGEBIC ST.  
 IRONWOOD, MI. 49938  
 (906) 364-1518  
 e-mail: golfemutl@hotmail.com



DRAWING NO.  
 A-1